




A SECTION
C202 SCALE 1:250

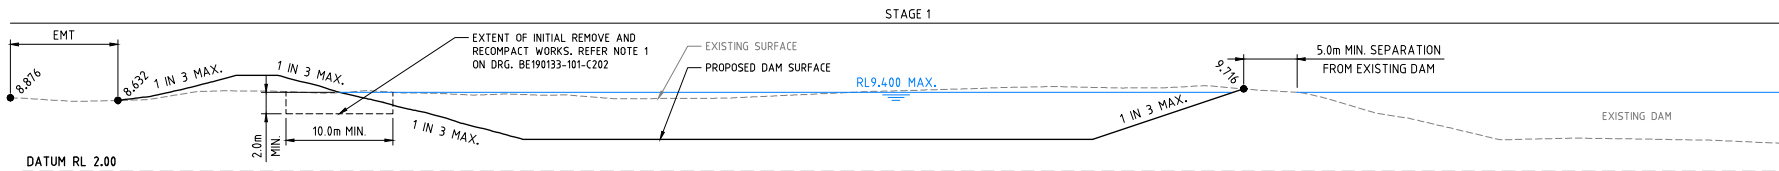


B SECTION
C202 SCALE 1:250

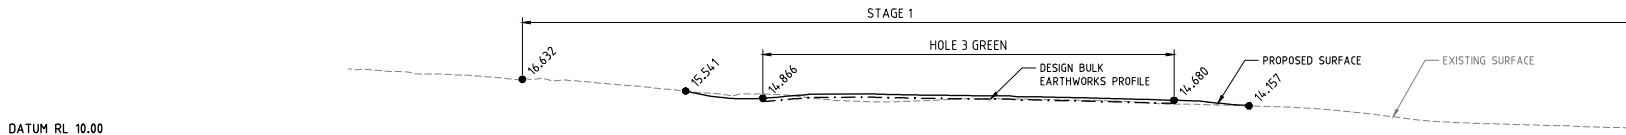


C SECTION
C201 SCALE 1:250

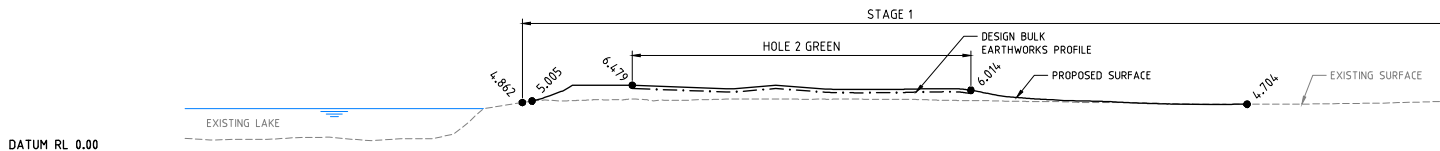

D SECTION
C203 SCALE 1:250

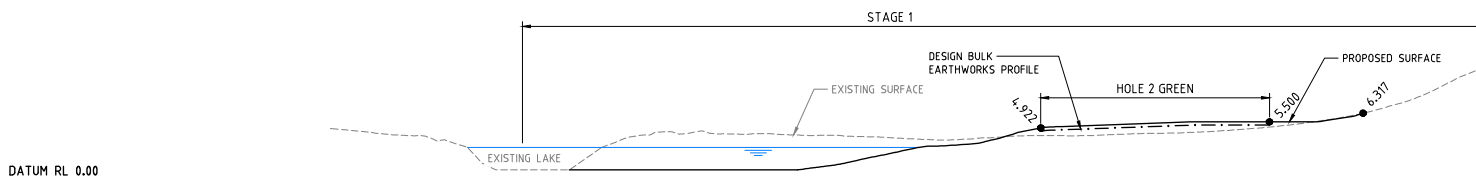

E SECTION
C203 SCALE 1:250

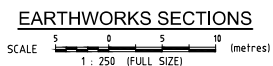

INDOOROOPILLY GOLF CLUB

STAGE 1 WORKS

BCC DS
Plans/Documents RECEIVED
11/03/2022
APPLICATION REF
A00911581

FOR
INDOOROOPILLY GOLF CLUB

A1 ORIGINAL SIZE BEFORE REDUCTION

D	REVISED DAM BUND	25-02-22
C	REVISED ISSUE FOR APPROVAL	04-02-22
B	REVISED ISSUE FOR APPROVAL	31-01-22
A	ISSUE FOR APPROVAL	21-12-21
VER.	DESCRIPTION	DATE

COPYRIGHT ©
This drawing is copyright and the property of Burchills Engineering Solutions. It must not be retained, copied or used without the authority of Burchills Engineering Solutions.
DISCLAIMER
This drawing and its contents are electronically generated, are confidential and may only be used for the purpose for which they were created.
Burchills Engineering Solutions will not accept responsibility for any consequences arising from the use of the drawing for other than its intended purpose or where the drawing has been altered, amended or changed either manually or electronically by any third party.
NOTE
This is an uncontrolled document issued for information purposes only, unless the checked sections are signed or completed.
Figured dimensions take precedence over scale. Do not scale reduced size drawings. Verify dimensions prior to commencing any on-site or off-site works or fabrication.

APPROVED PLAN
Brisbane City Council
30/03/2022

APPROVED PLAN ONLY REFERS TO:

- Earthworks
- Stormwater
- Roadworks
- Traffic Functional Layout
- Traffic Signals
- Construction Management Plan
- WSUD Device(s)
- Signs and Linemarking

Other:



Level 2, Connaught Centre
20 Marine Parade, Southport QLD 4215
PO Box 3766, Australia Fair, Southport QLD 4215
Phone: +61 7 5509 6400
Fax: +61 7 5509 6411
Email: admin@burchills.com.au
Cook & Burchills Engineering Pty Ltd
ABN 76 166 942 365

PROJECT:

GOLF COURSE REDEVELOPMENT

DRAWING TITLE:
BULK EARTHWORKS SECTIONS - SHEET 1

DEVEL. APPLIC. No.: DATE: 25-02-2022

PROJECT LEADER: DAVID WILLIAMS

DESIGNER: LIONEL LETCHER

DRAFTSPERSON: LIONEL LETCHER

CHECKED: DAVID WILLIAMS

APPROVED FOR AND ON BEHALF OF
BURCHILLS ENGINEERING SOLUTIONS ABN 76 166 942 365

RPEQ No.: 23404

SCALE: AS NOTED DATUM: AHD FULL SIZE: A1

PROJECT No.: DRAWING No.: VERSION:

BE190133-101 C210 D

INDOOROOPILLY GOLF CLUB

STAGE 1 WORKS

BCC DS
Plans/Documents RECEIVED
11/03/2022
APPLICATION REF
A005911581

FOR

INDOOROOPILLY GOLF CLUB

A1 ORIGINAL SIZE BEFORE REDUCTION

VER.	DESCRIPTION	DATE
C	REVISED ISSUE FOR APPROVAL	04-02-22
B	REVISED ISSUE FOR APPROVAL	31-01-22
A	ISSUE FOR APPROVAL	21-12-21

APPROVED PLAN
Brisbane City Council
30/03/2022

APPROVED PLAN ONLY REFERS TO:

- Earthworks
- Stormwater
- Roadworks
- Traffic Functional Layout
- Traffic Signals
- Construction Management Plan
- WSUD Device(s)
- Signs and Linemarking

Other:

BRISBANE CITY COUNCIL

COPYRIGHT ©
This drawing is copyright and the property of Burchills Engineering Solutions. It must not be retained, copied or used without the authority of Burchills Engineering Solutions.
DISCLAIMER
This drawing and its contents are electronically generated, are confidential and may only be used for the purpose for which they were created.
Burchills Engineering Solutions will not accept responsibility for any consequences arising from the use of the drawing for other than its intended purpose or where the drawing has been altered, amended or changed either manually or electronically by any third party.
NOTE
This is an uncontrolled document issued for information purposes only, unless the checked sections are signed or completed.
Figured dimensions take precedence over scale. Do not scale reduced size drawings. Verify dimensions prior to commencing any on-site or off-site works or fabrication.



Level 2, Connaught Centre
20 Marine Parade, Southport QLD 4215
PO Box 3766, Australia Fair, Southport QLD 4215
Phone: +61 7 5509 6400
Fax: +61 7 5509 6411
Email: admin@burchills.com.au
Cooko Burchills Engineering Pty Ltd
ABN 76 166 942 365

PROJECT:

GOLF COURSE REDEVELOPMENT

DRAWING TITLE:

BULK EARTHWORKS SECTIONS - SHEET 2

DEVEL APPLIC. No.: DATE: 04-02-2022

PROJECT LEADER: DAVID WILLIAMS

DESIGNER: LIONEL LETCHER

DRAFTSPERSON: LIONEL LETCHER

CHECKED: DAVID WILLIAMS


APPROVED FOR AND ON BEHALF OF BURCHILLS ENGINEERING SOLUTIONS ABN 76 166 942 365

RPEQ No.: 23404


SCALE: AS NOTED DATUM: AHD FULL SIZE: A1

PROJECT No.: DRAWING No.: VERSION:


BE190133-101 C211 C

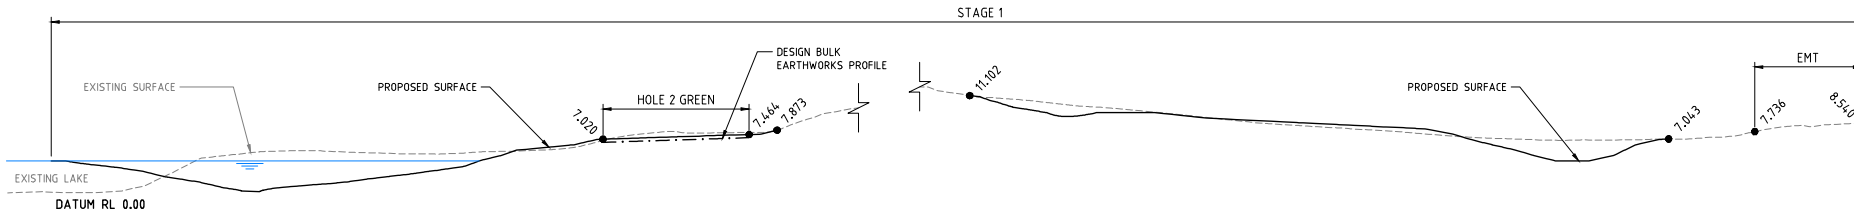


F SECTION
C204 SCALE 1:250

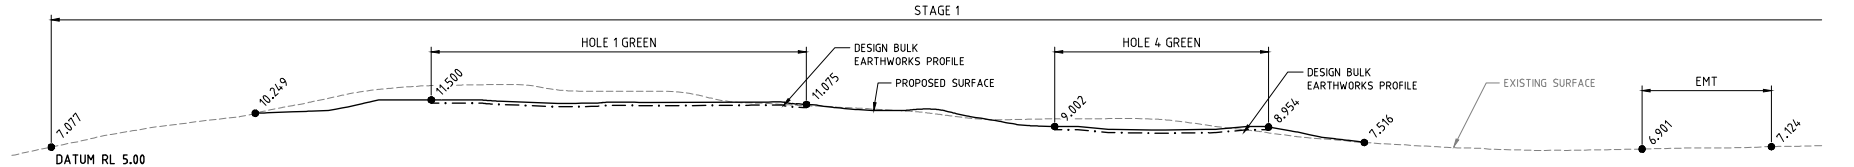


G SECTION
C204 SCALE 1:250

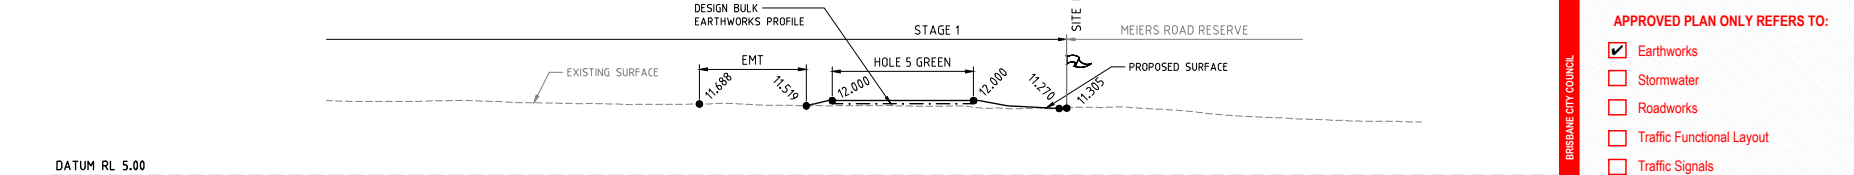


H SECTION
C204 SCALE 1:250

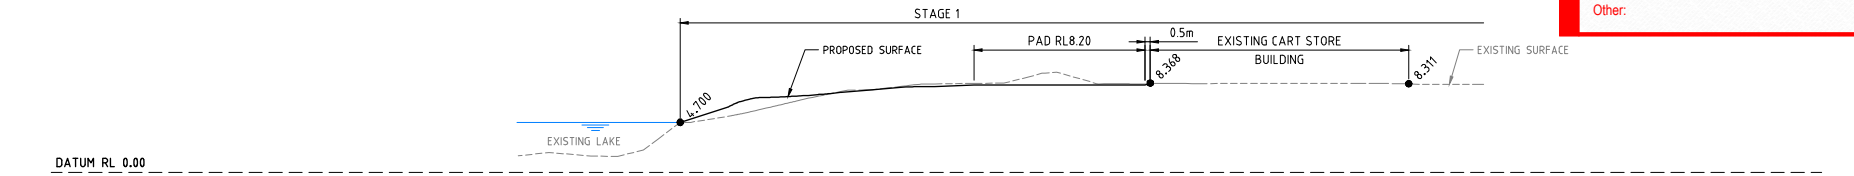

I SECTION
C205 SCALE 1:250

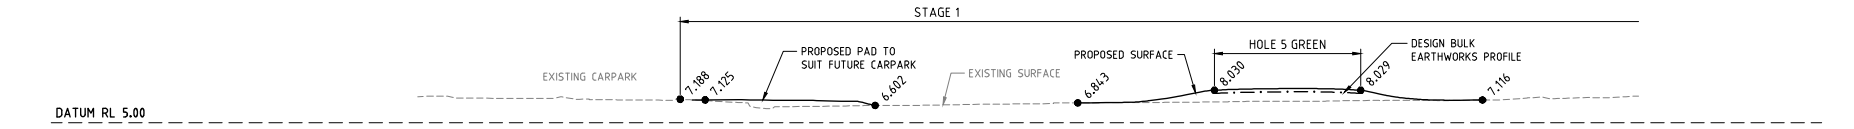

J SECTION
C205 SCALE 1:250

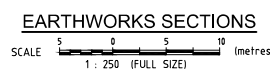

PROJECT: BE190133-101 DATE: 30/03/2022 11:43:33

APPROVED PLAN

Brisbane City Council

30/03/2022

APPROVED PLAN ONLY REFERS TO:

- Earthworks
 - Stormwater
 - Roadworks
 - Traffic Functional Layout
 - Traffic Signals
 - Construction Management Plan
 - WSUD Device(s)
 - Signs and Linemarking
- Other:

BRISBANE CITY COUNCIL

INDOOROOPILLY GOLF CLUB

STAGE 1 WORKS

BCC DS

Plans/Documents

RECEIVED

11/03/2022

APPLICATION REF

A005911581

FOR

INDOOROOPILLY GOLF CLUB

A1 ORIGINAL SIZE BEFORE REDUCTION

C	REVISED ISSUE FOR APPROVAL	04-02-22
B	REVISED ISSUE FOR APPROVAL	31-01-22
A	ISSUE FOR APPROVAL	21-12-21
VER.	DESCRIPTION	DATE

COPYRIGHT ©
 This drawing is copyright and the property of Burchills Engineering Solutions. It must not be retained, copied or used without the authority of Burchills Engineering Solutions.

DISCLAIMER
 This drawing and its contents are electronically generated, are confidential and may only be used for the purpose for which they were created. Burchills Engineering Solutions will not accept responsibility for any consequences arising from the use of the drawing for other than its intended purpose or where the drawing has been altered, amended or changed either manually or electronically by any third party.

NOTE
 This is an uncontrolled document issued for information purposes only, unless the checked sections are signed or completed. Figure dimensions take precedence over scale. Do not scale reduced size drawings. Verify dimensions prior to commencing any on-site or off-site works or fabrication.



Level 2, Connaught Centre
 20 Marine Parade, Southport QLD 4215
 PO Box 3766, Australia Fair, Southport QLD 4215
 Phone: +61 7 5509 6400
 Fax: +61 7 5509 6411
 Email: admin@burchills.com.au
 Cooks Burchills Engineering Pty Ltd
 ABN 76 166 942 365

PROJECT:

GOLF COURSE REDEVELOPMENT

DRAWING TITLE:

BULK EARTHWORKS SECTIONS - SHEET 3

DEVEL APPLIC. No.: DATE: 04-02-2022

PROJECT LEADER: DAVID WILLIAMS

DESIGNER: LIONEL LETCHER

DRAFTSPERSON: LIONEL LETCHER

CHECKED: DAVID WILLIAMS

APPROVED FOR AND ON BEHALF OF BURCHILLS ENGINEERING SOLUTIONS ABN 76 166 942 365


RPEQ No.: 23404

SCALE: AS NOTED DATUM: AHD FULL SIZE: A1

PROJECT No.: DRAWING No.: VERSION:


BE190133-101 C212 C

STAGE 1

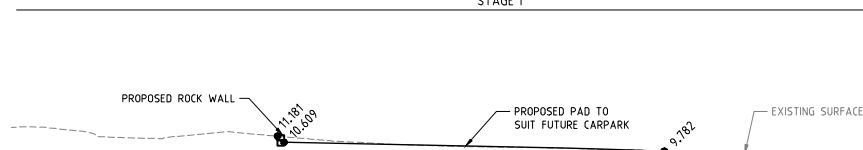


K SECTION
C206 SCALE 1:250

STAGE 1

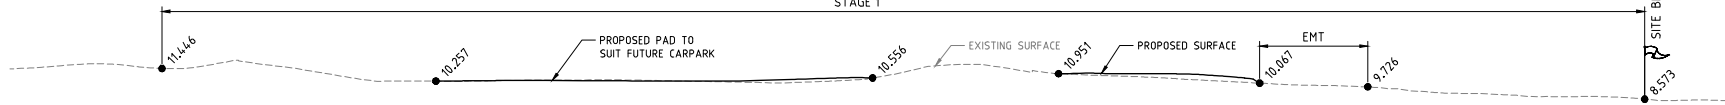


L SECTION
C206 SCALE 1:250

STAGE 1

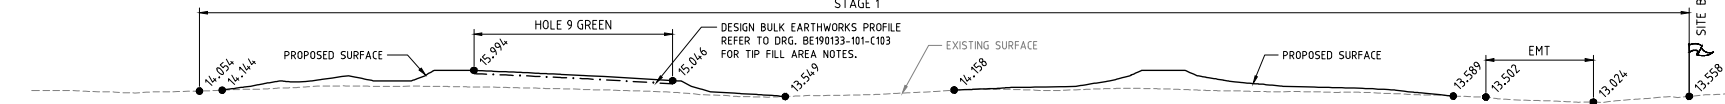


M SECTION
C206 SCALE 1:250

STAGE 1

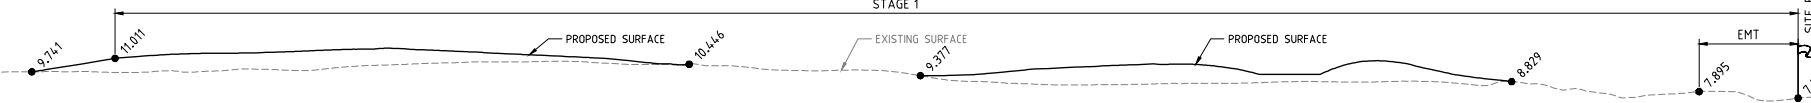


N SECTION
C207 SCALE 1:250

STAGE 1

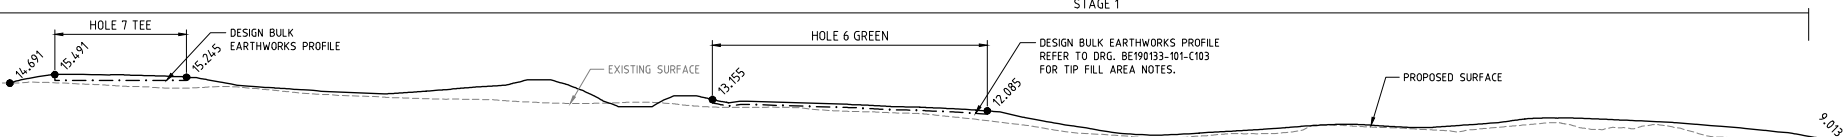

O SECTION
C208 SCALE 1:250

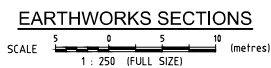

FILENAME: L:\Projects\2021\BE190133-101\Drawings\BULK EARTHWORKS SECTIONS - SHEET 3.dwg

PLOT DATE: 24/02/2022 09:46:33

INDOOROOPILLY GOLF CLUB

STAGE 1 WORKS

BCC DS
Plans/Documents RECEIVED
11/03/2022
APPLICATION REF
A000911581

FOR
INDOOROOPILLY GOLF CLUB

A1 ORIGINAL SIZE BEFORE REDUCTION

VER.	DESCRIPTION	DATE
C	REVISED ISSUE FOR APPROVAL	04-02-22
B	REVISED ISSUE FOR APPROVAL	31-01-22
A	ISSUE FOR APPROVAL	21-12-21

COPYRIGHT ©
This drawing is copyright and the property of Burchills Engineering Solutions. It must not be retained, copied or used without the authority of Burchills Engineering Solutions.
DISCLAIMER
This drawing and its contents are electronically generated, are confidential and may only be used for the purpose for which they were created.
Burchills Engineering Solutions will not accept responsibility for any consequences arising from the use of the drawing for other than its intended purpose or where the drawing has been altered, amended or changed either manually or electronically by any third party.
NOTE
This is an uncontrolled document issued for information purposes only, unless the checked sections are signed or completed. Figure dimensions take precedence over scale. Do not scale reduced size drawings. Verify dimensions prior to commencing any on-site or off-site works or fabrication.



Level 2, Connaught Centre
20 Marine Parade, Southport QLD 4215
PO Box 3766, Australia Fair, Southport QLD 4215
Phone: +61 7 5509 6400
Fax: +61 7 5509 6411
Email: admin@burchills.com.au
Cook Burchills Engineering Pty Ltd
ABN 76 166 942 365

PROJECT:
GOLF COURSE REDEVELOPMENT

DRAWING TITLE:
BULK EARTHWORKS SECTIONS - SHEET 4

DEVEL. APPLIC. No.: DATE: 04-02-2022

PROJECT LEADER: DAVID WILLIAMS

DESIGNER: LIONEL LETCHER

DRAFTSPERSON: LIONEL LETCHER

CHECKED: DAVID WILLIAMS


APPROVED FOR AND ON BEHALF OF
BURCHILLS ENGINEERING SOLUTIONS ABN 76 166 942 365

RPED No.: 23404


SCALE: AS NOTED DATUM: AHD FULL SIZE: A1

PROJECT No.: DRAWING No.: VERSION:


BE190133-101 C213 C

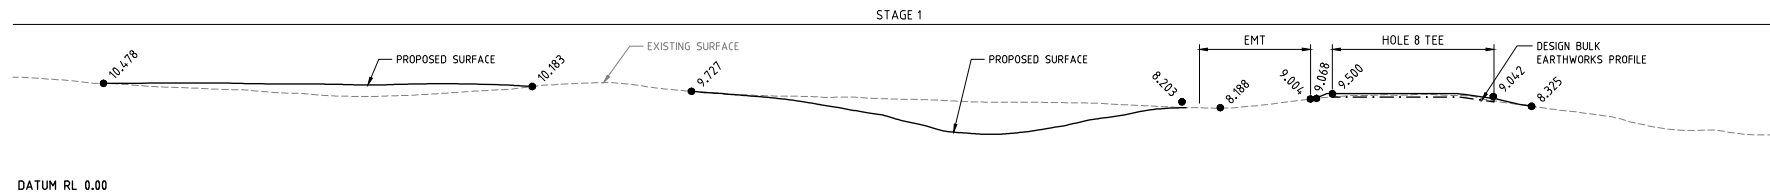


P SECTION
C208 SCALE 1:250

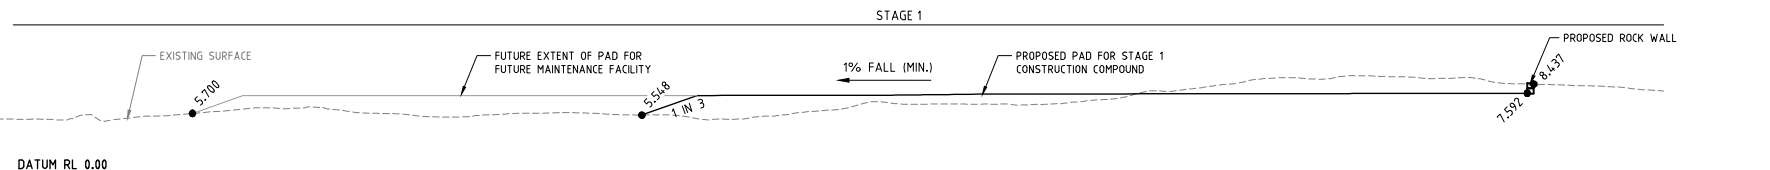

Q SECTION
C209 SCALE 1:250

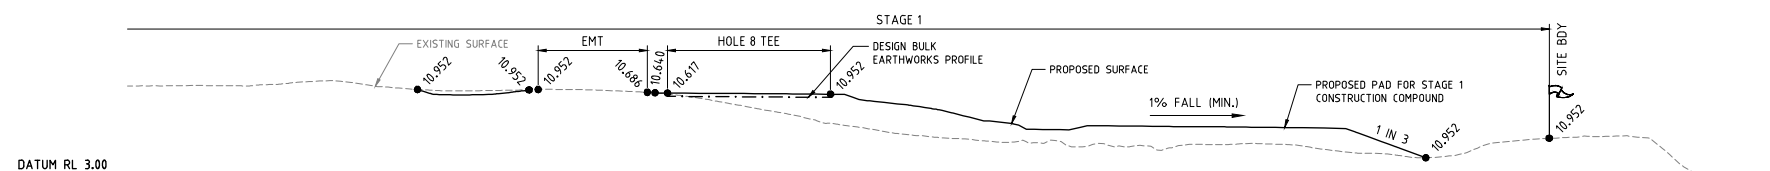

R SECTION
C209 SCALE 1:250

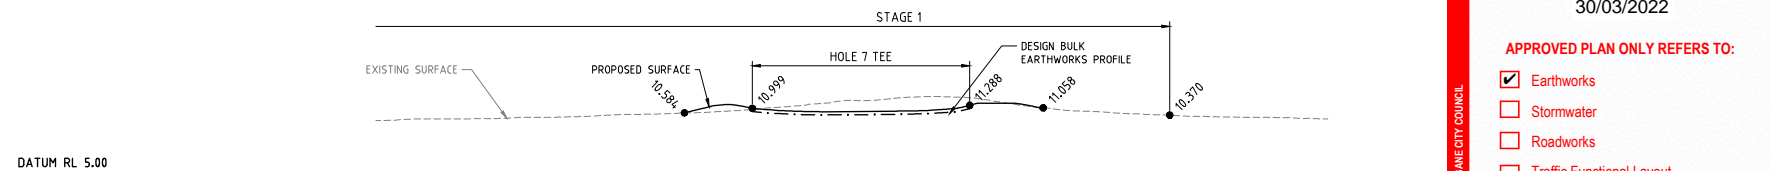


S SECTION
C209 SCALE 1:250

APPROVED PLAN
Brisbane City Council
30/03/2022

APPROVED PLAN ONLY REFERS TO:

- Earthworks
- Stormwater
- Roadworks
- Traffic Functional Layout
- Traffic Signals
- Construction Management Plan
- WSUD Device(s)
- Signs and Linemarking

Other:

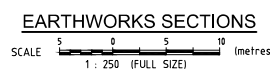

P:\2022\190133-101\190133-101-04-02-22.dwg 11/03/2022 09:45:33